



Temporary Road Closure

WHERE ? Gray Place, Inverkeithing.

The alternative route for through traffic is via Hillend Road, Spencerfield Road and Spittalfield Road.


Pedestrian access will be maintained.

WHEN ? From Monday 10th September until Friday 30th November 2018.

WHY ? To allow new road construction and associated works to be carried out in safety.

WHO ? Champion Homes are responsible for these works and can be contacted as follows:

Project Engineer: 01383 432 600

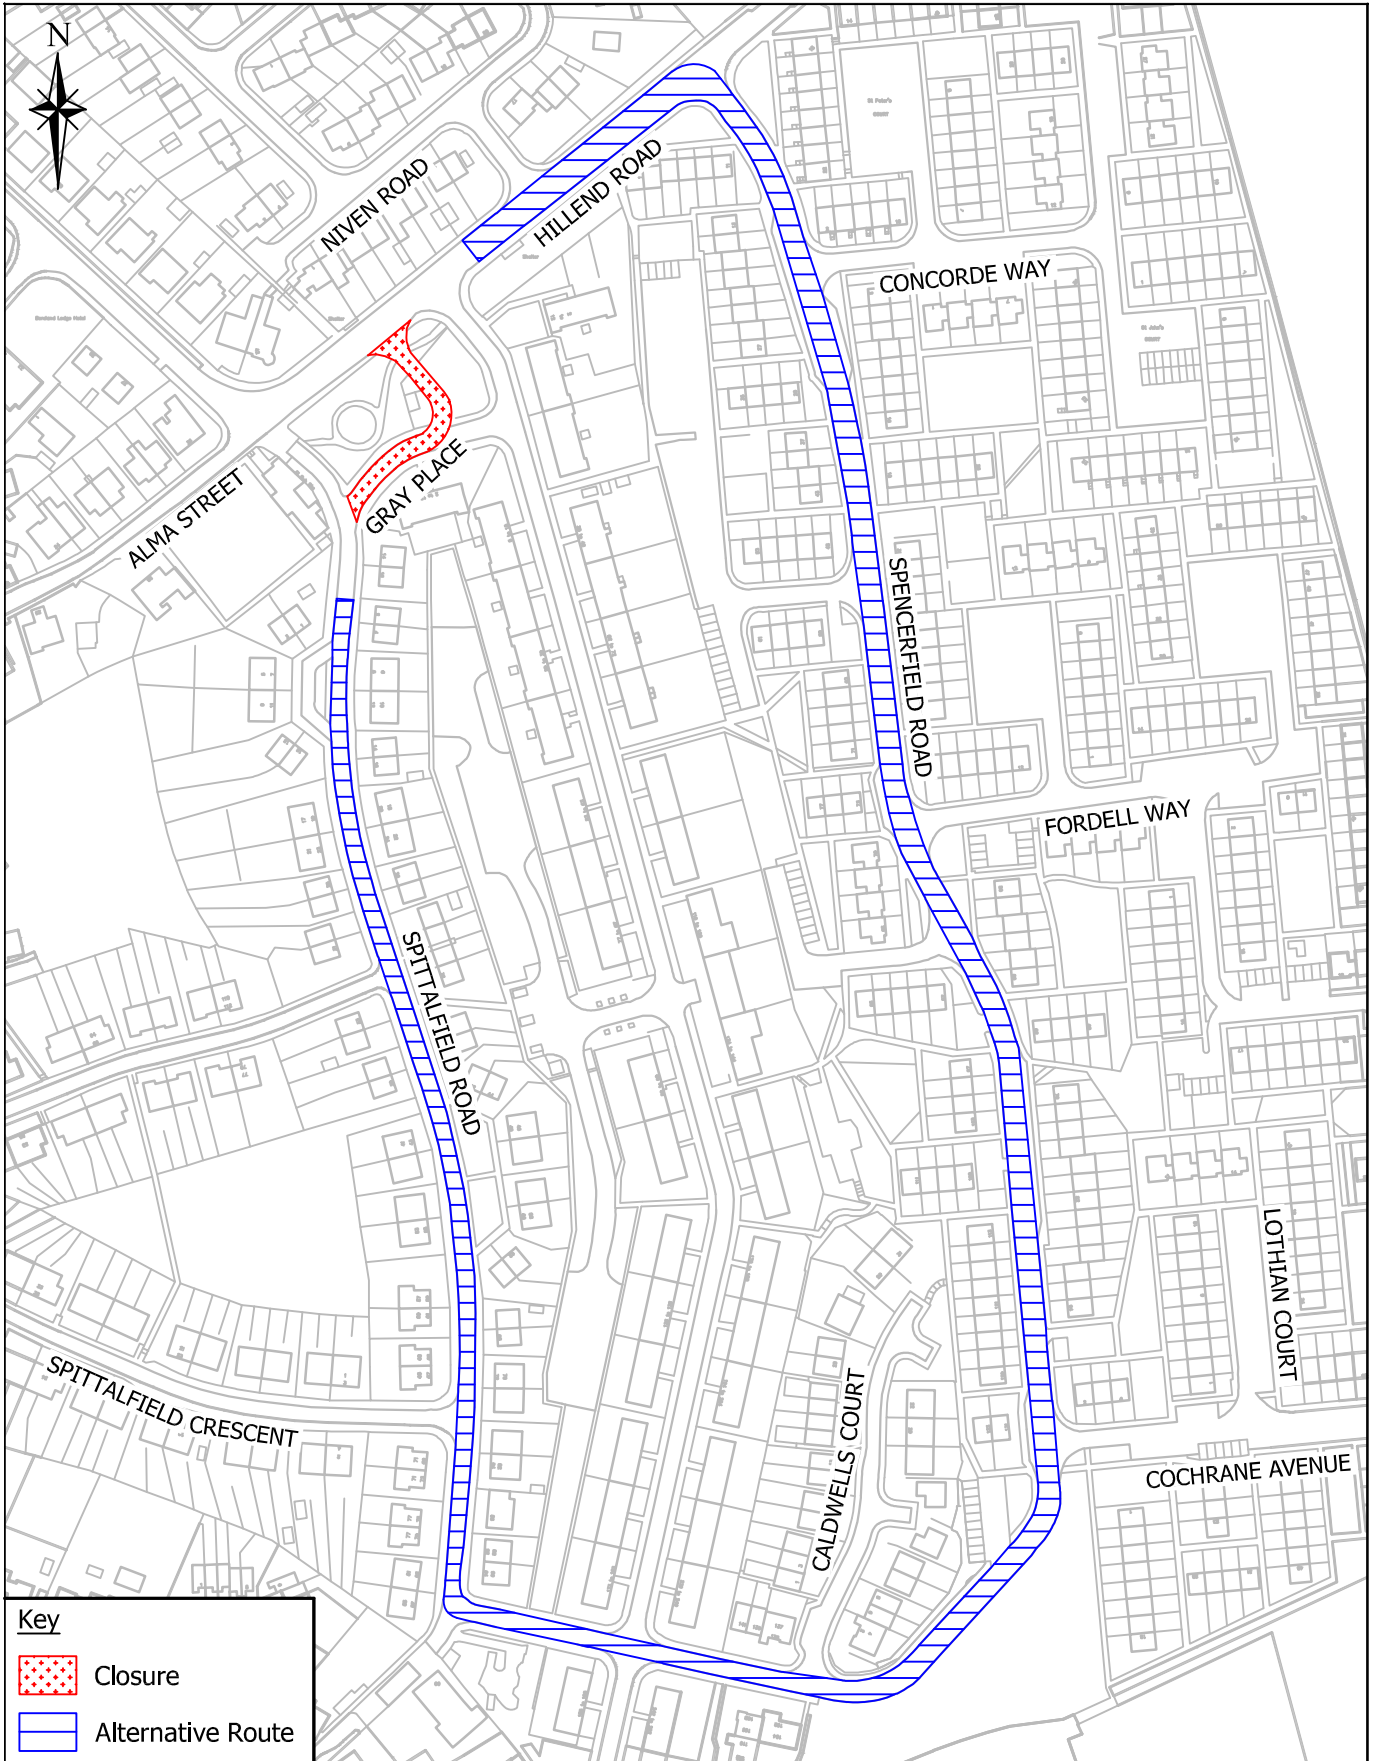

Key

- Closure
- Alternative Route

Reproduced by permission of Ordnance Survey on behalf of HMSO © Crown copyright and database right 2018. All rights reserved. Ordnance Survey Licence number 100023385.

REV.	AMENDMENTS	BY	APP'VD	DATE



**ASSETS,
TRANSPORTATION
and ENVIRONMENT**

Temporary Road Closure
Gray Place, Inverkeithing

DESIGNED	KJ	DRAWN	KJ	CHECKED	PC	APPROVED	PC	DATE
								AUGUST 2018

HEAD OF ASSETS, TRANSPORTATION and ENVIRONMENT - KEN GOURLAY

SCALE NTS

DRAWING No. TTRO/18/135

REV. _