


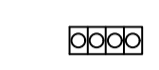

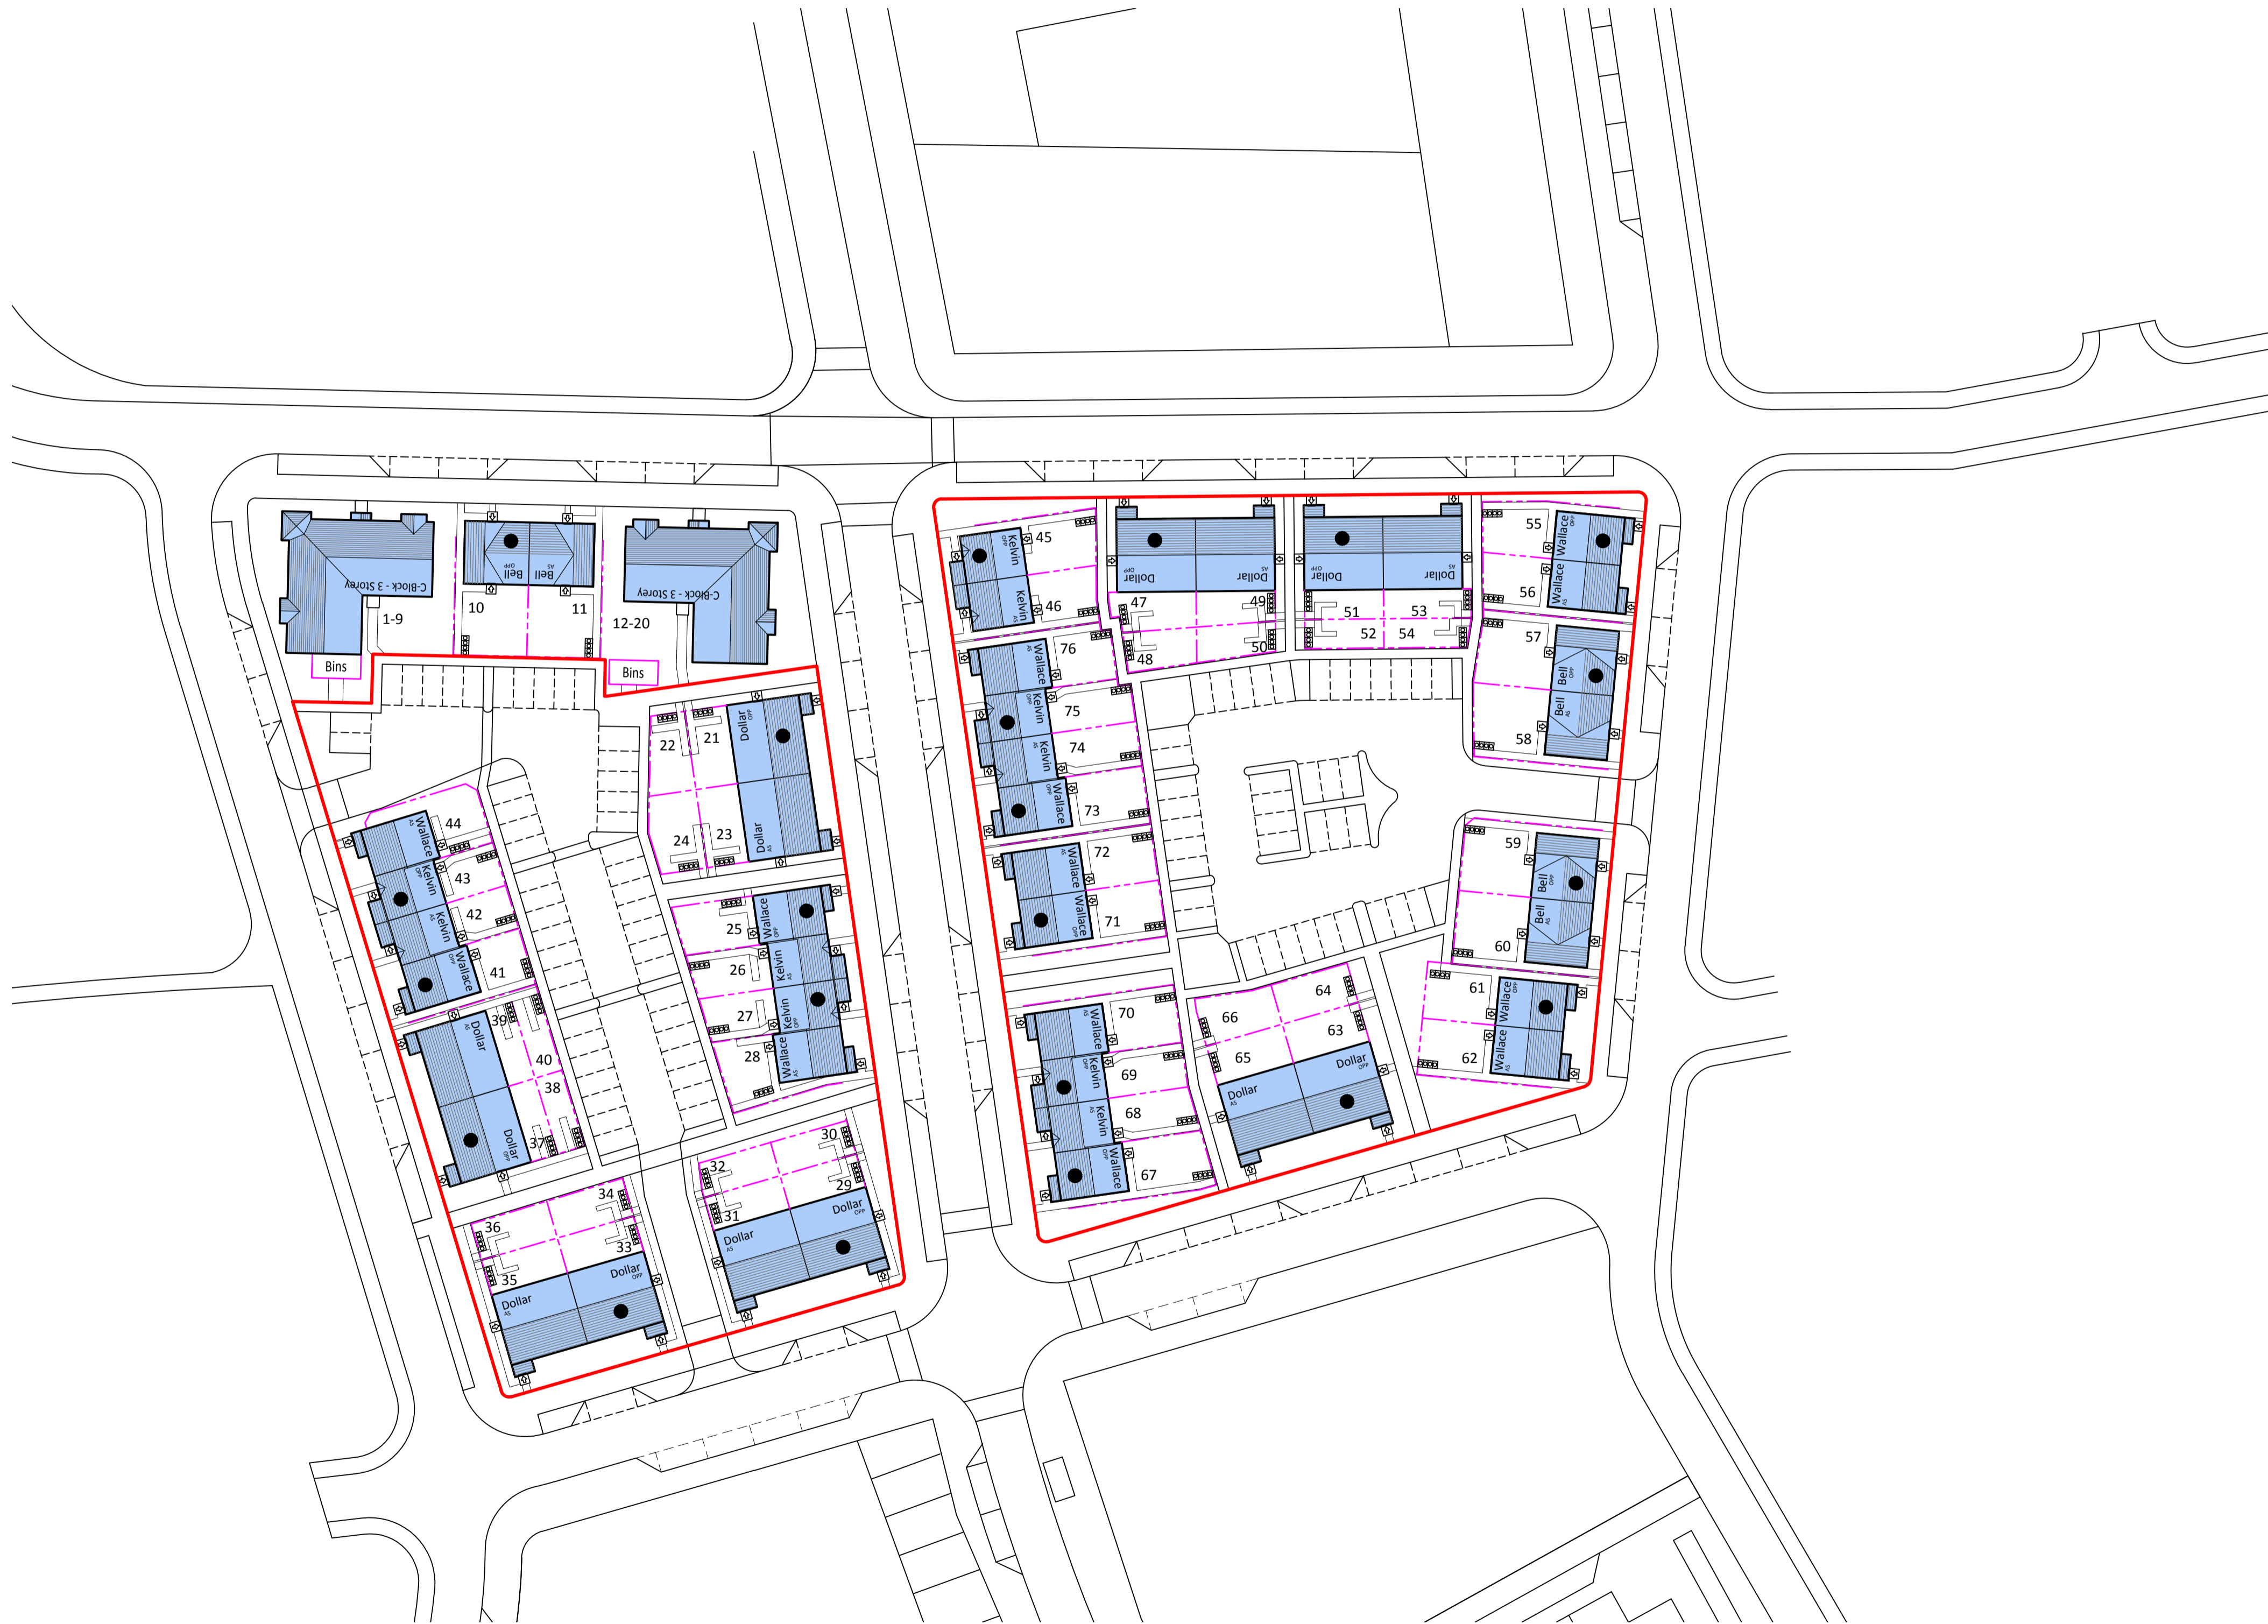


**Legend**

-  Site Boundary (Social Rent)
-  Indicates House Handing (OPPOSITE)
-  Indicates House Handing (AS)
-  Indicates Refuse Bin location
-  Indicates 1800mm high timber fence (FT-F18)



NOTES

REVISIONS

PROJECT TITLE  
KIRKCALDY  
Kingdom Park  
Areas 1c & 1e

DRAWING TITLE  
HA-Title Boundary  
Social Rent

SCALE 1:500@A1	DATE 20/5/19	DRAWN dgm
JOB NUMBER	DWG REFERENCE KPK-HA-TB-002	REVISION ~

**PERSIMMON**  
**HOMES**  
NORTH SCOTLAND 

Broxden House  
Broxden Business Park  
Lamberkine Drive  
PERTH, PH1 1RA  
Telephone: 01738 500820